




FASAD MOT NORDOST

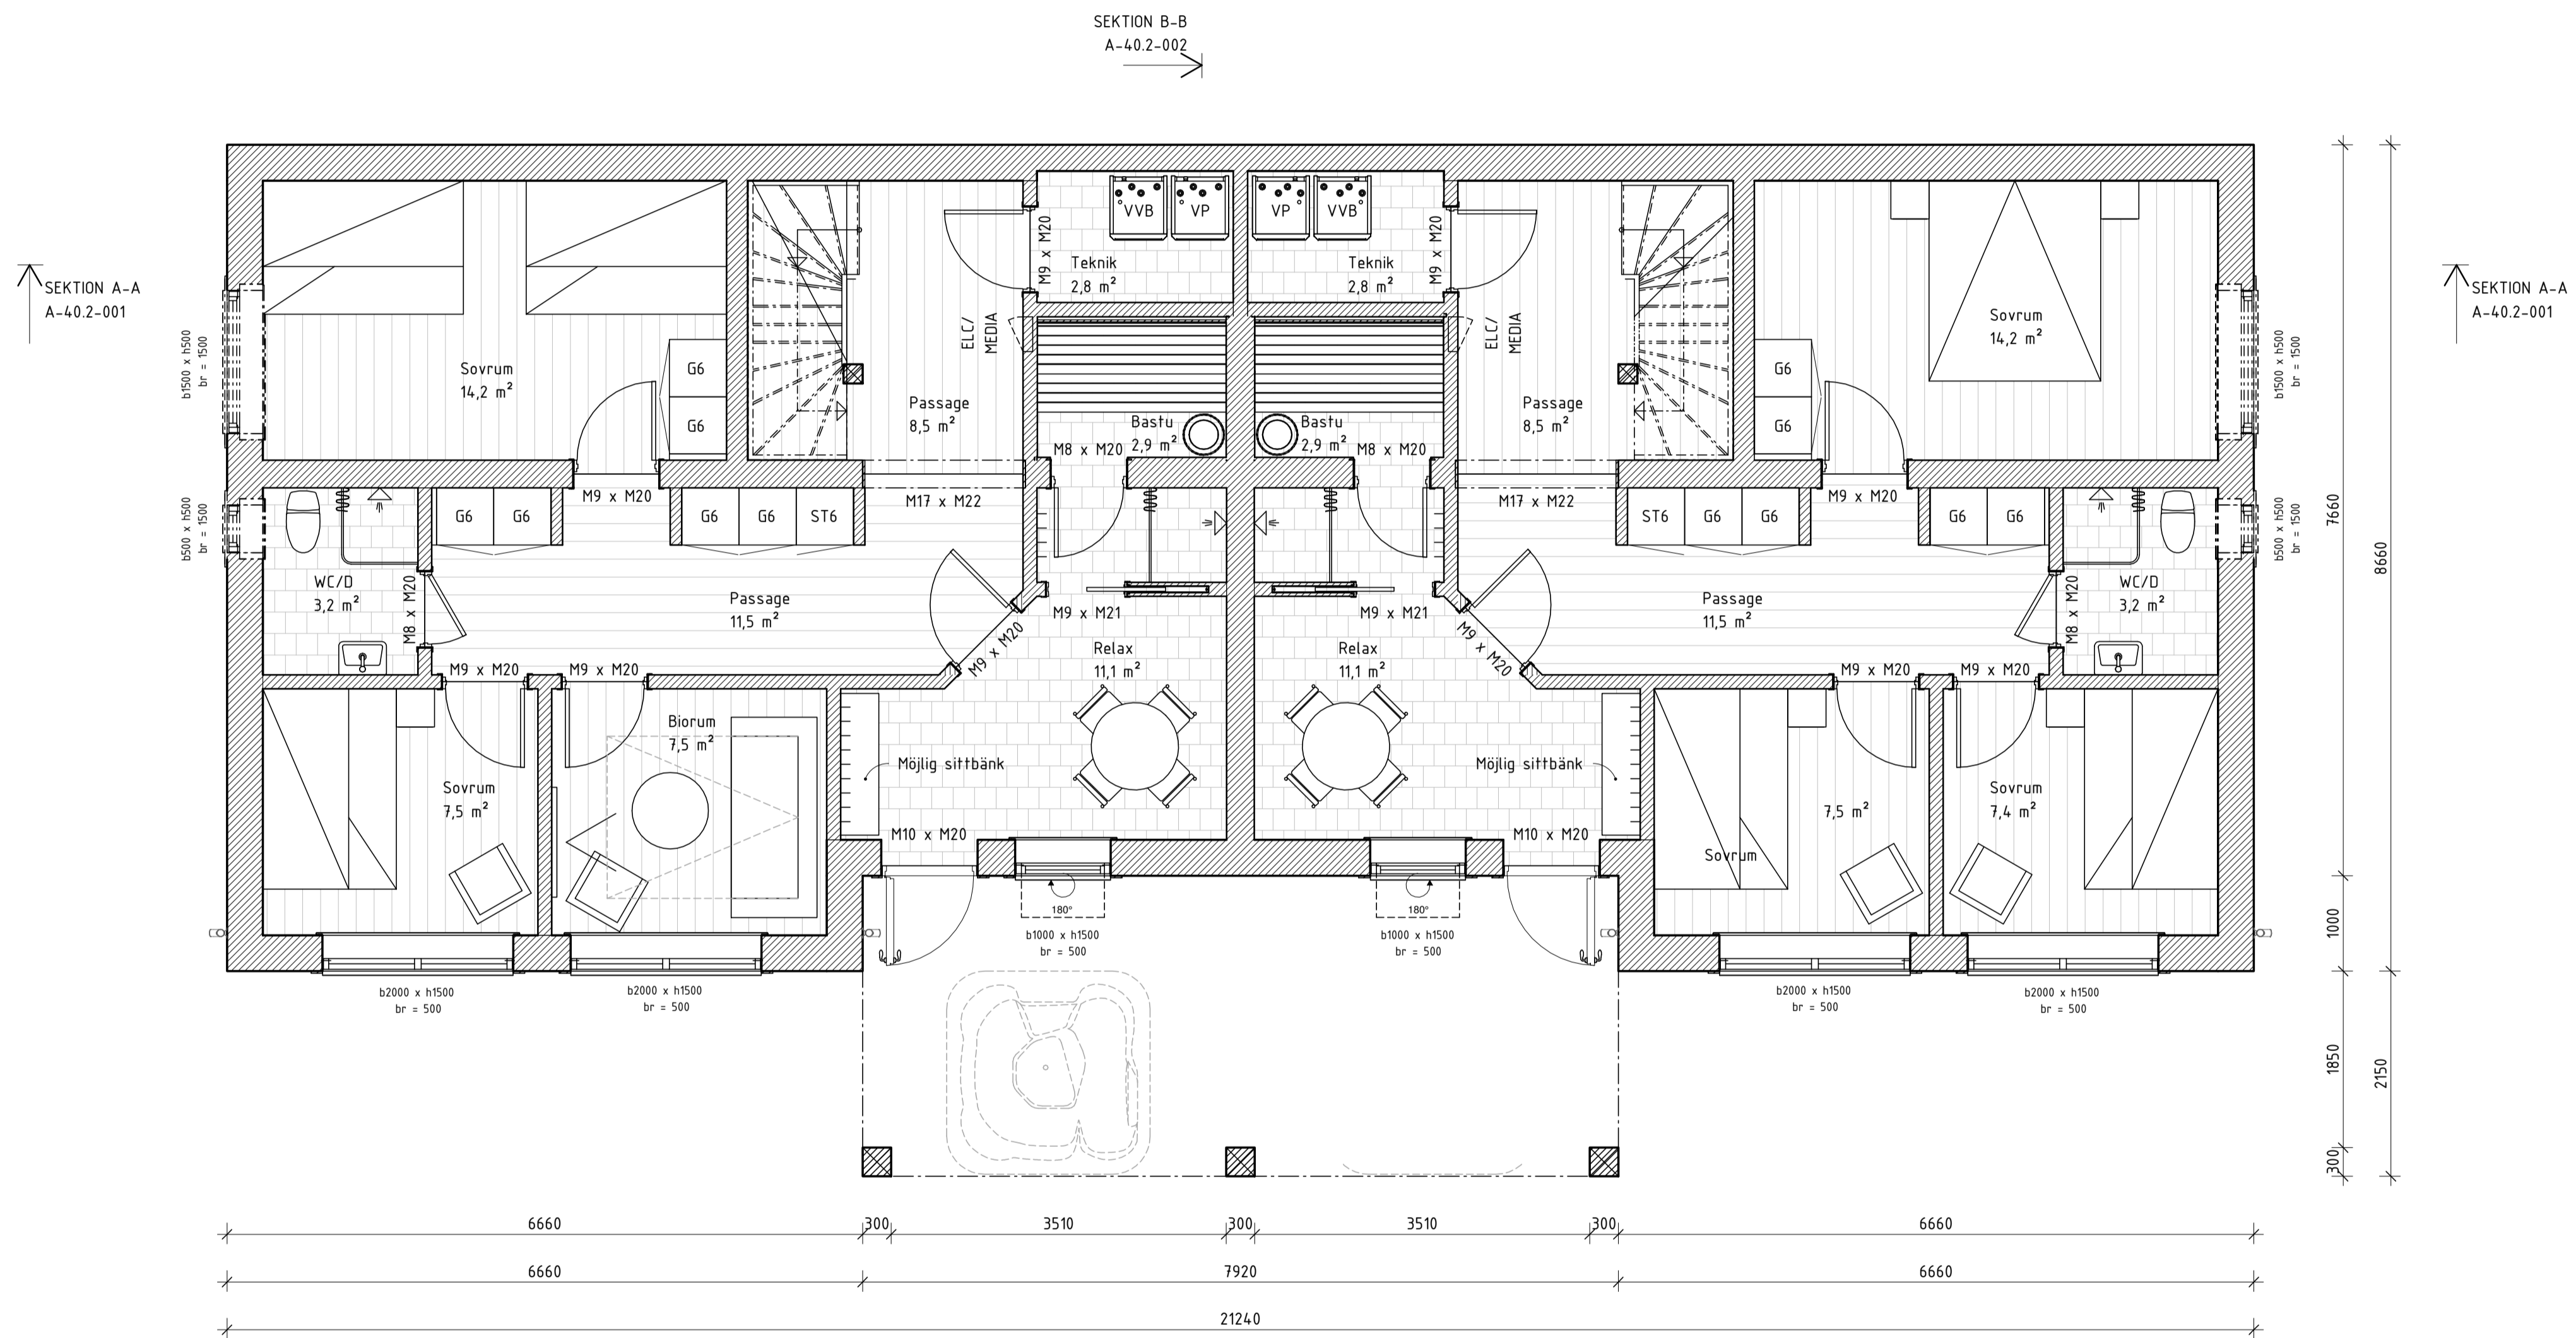





SEKTION B-B

METER



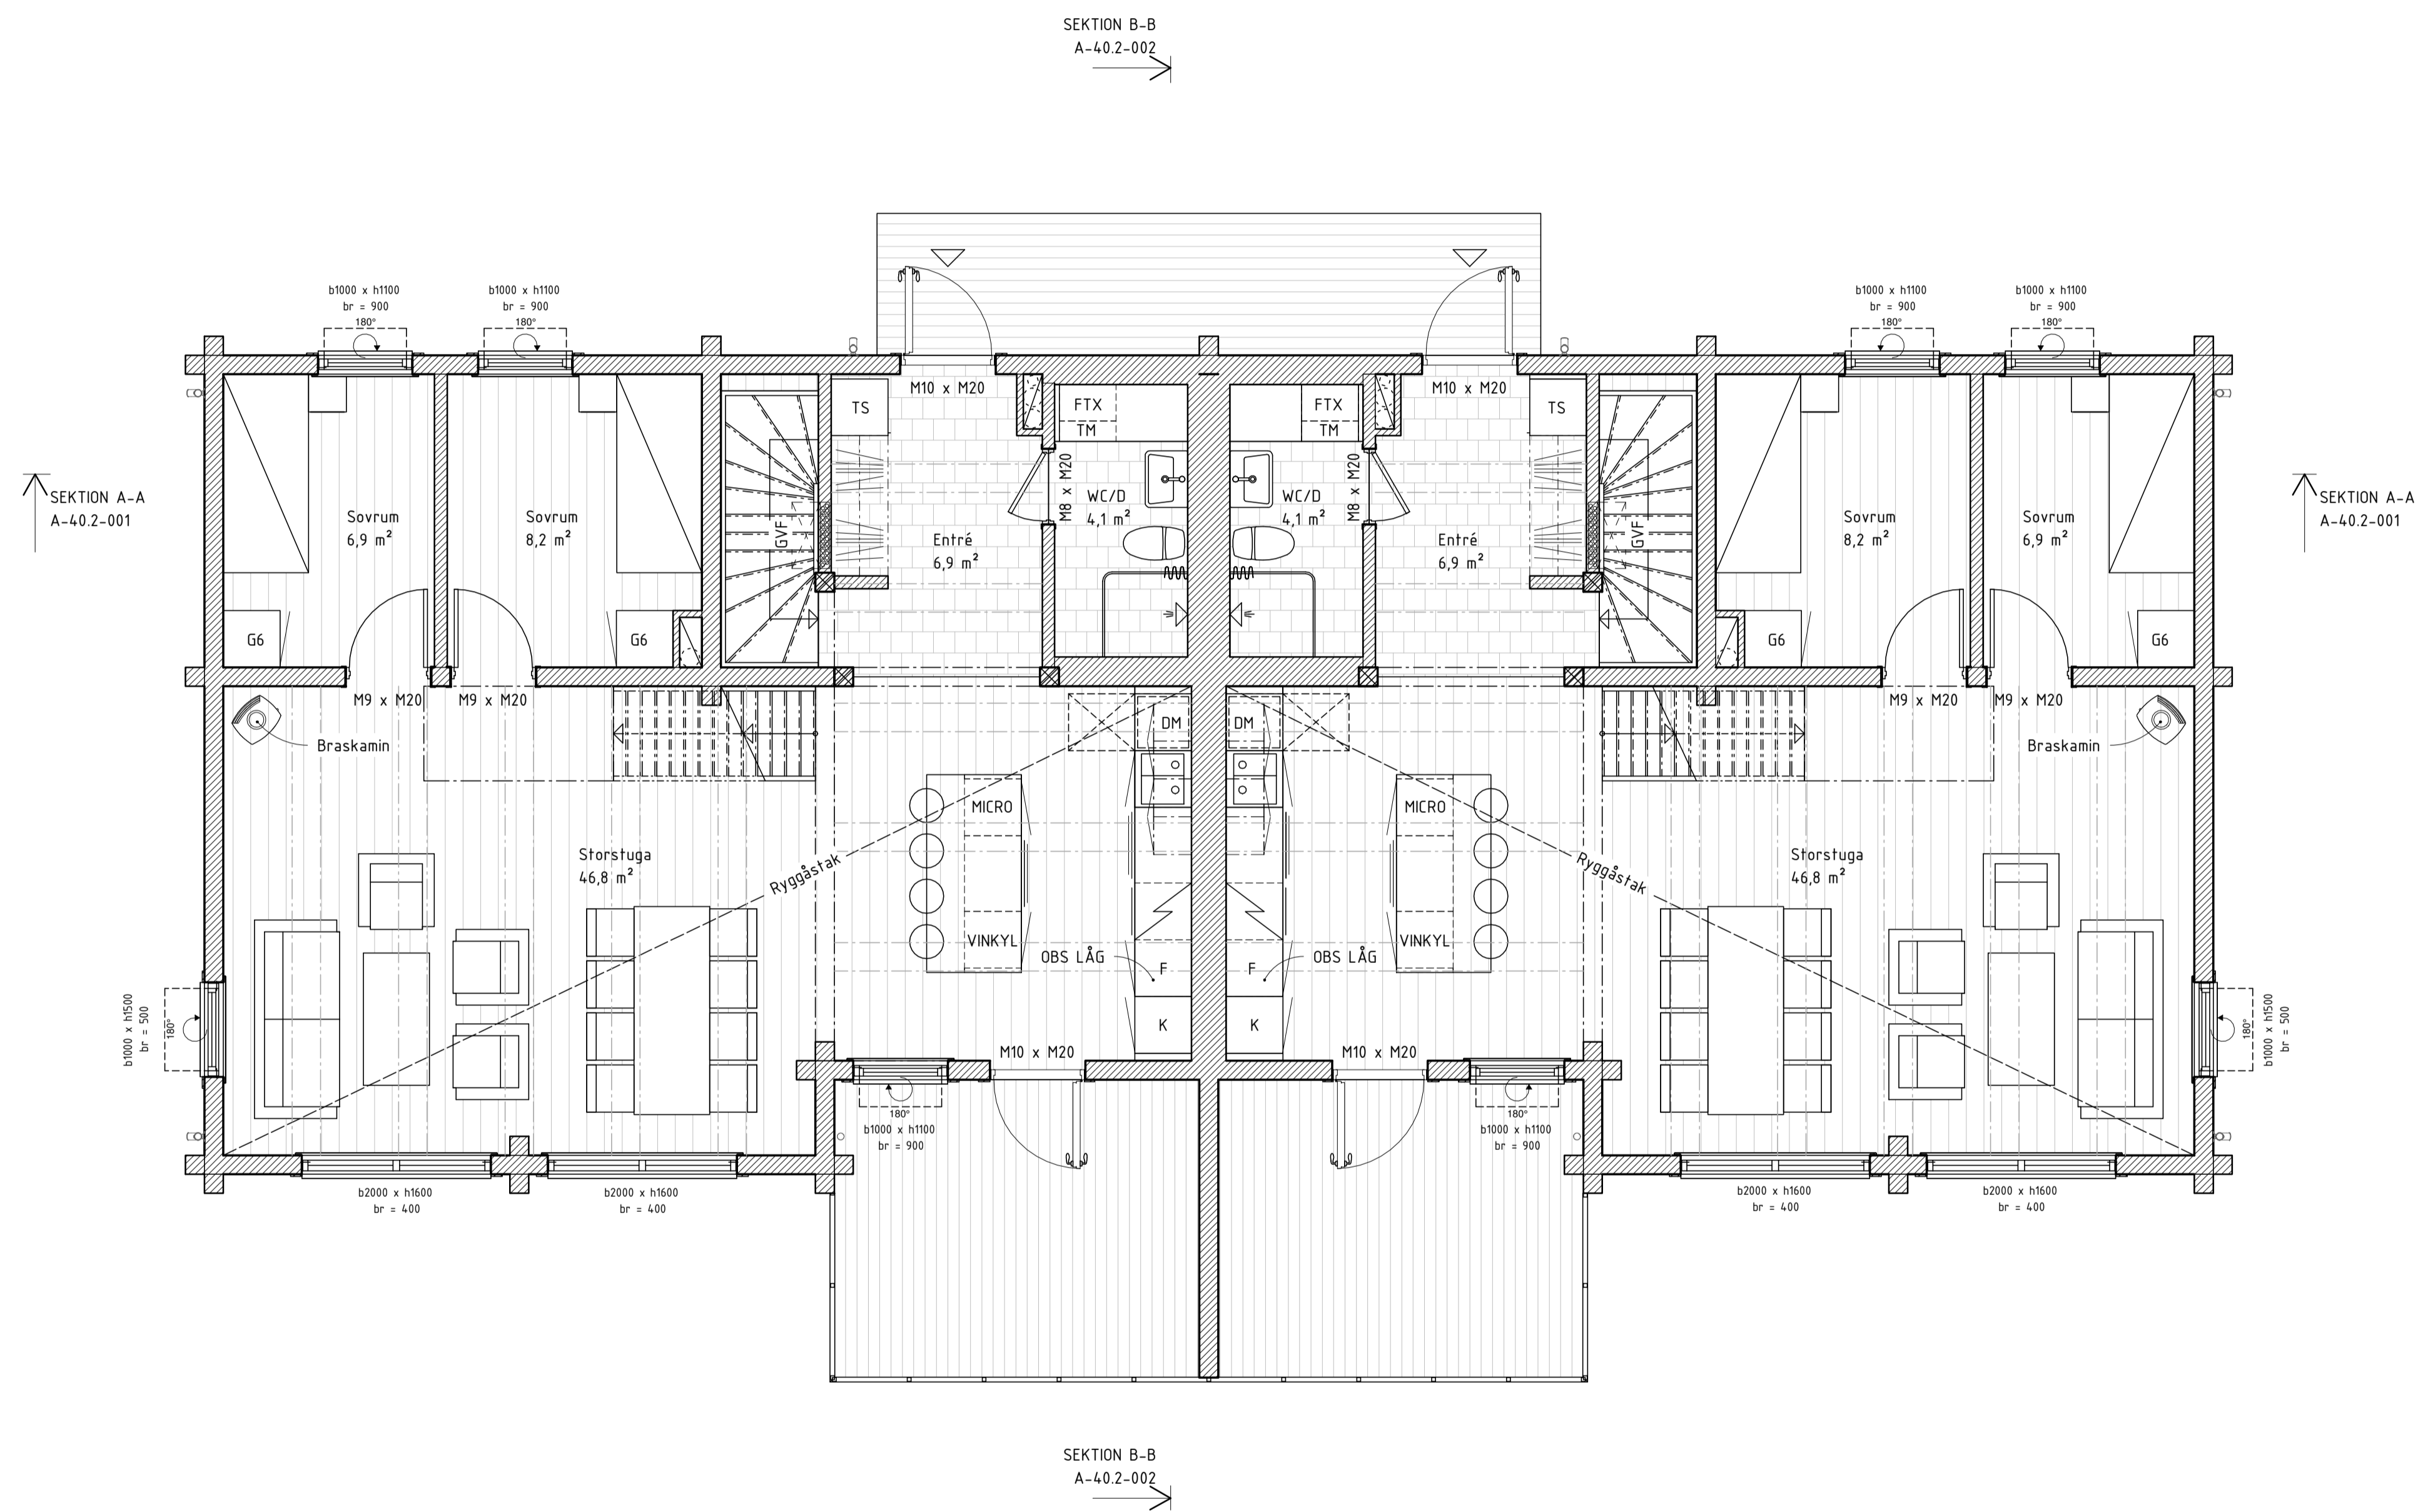

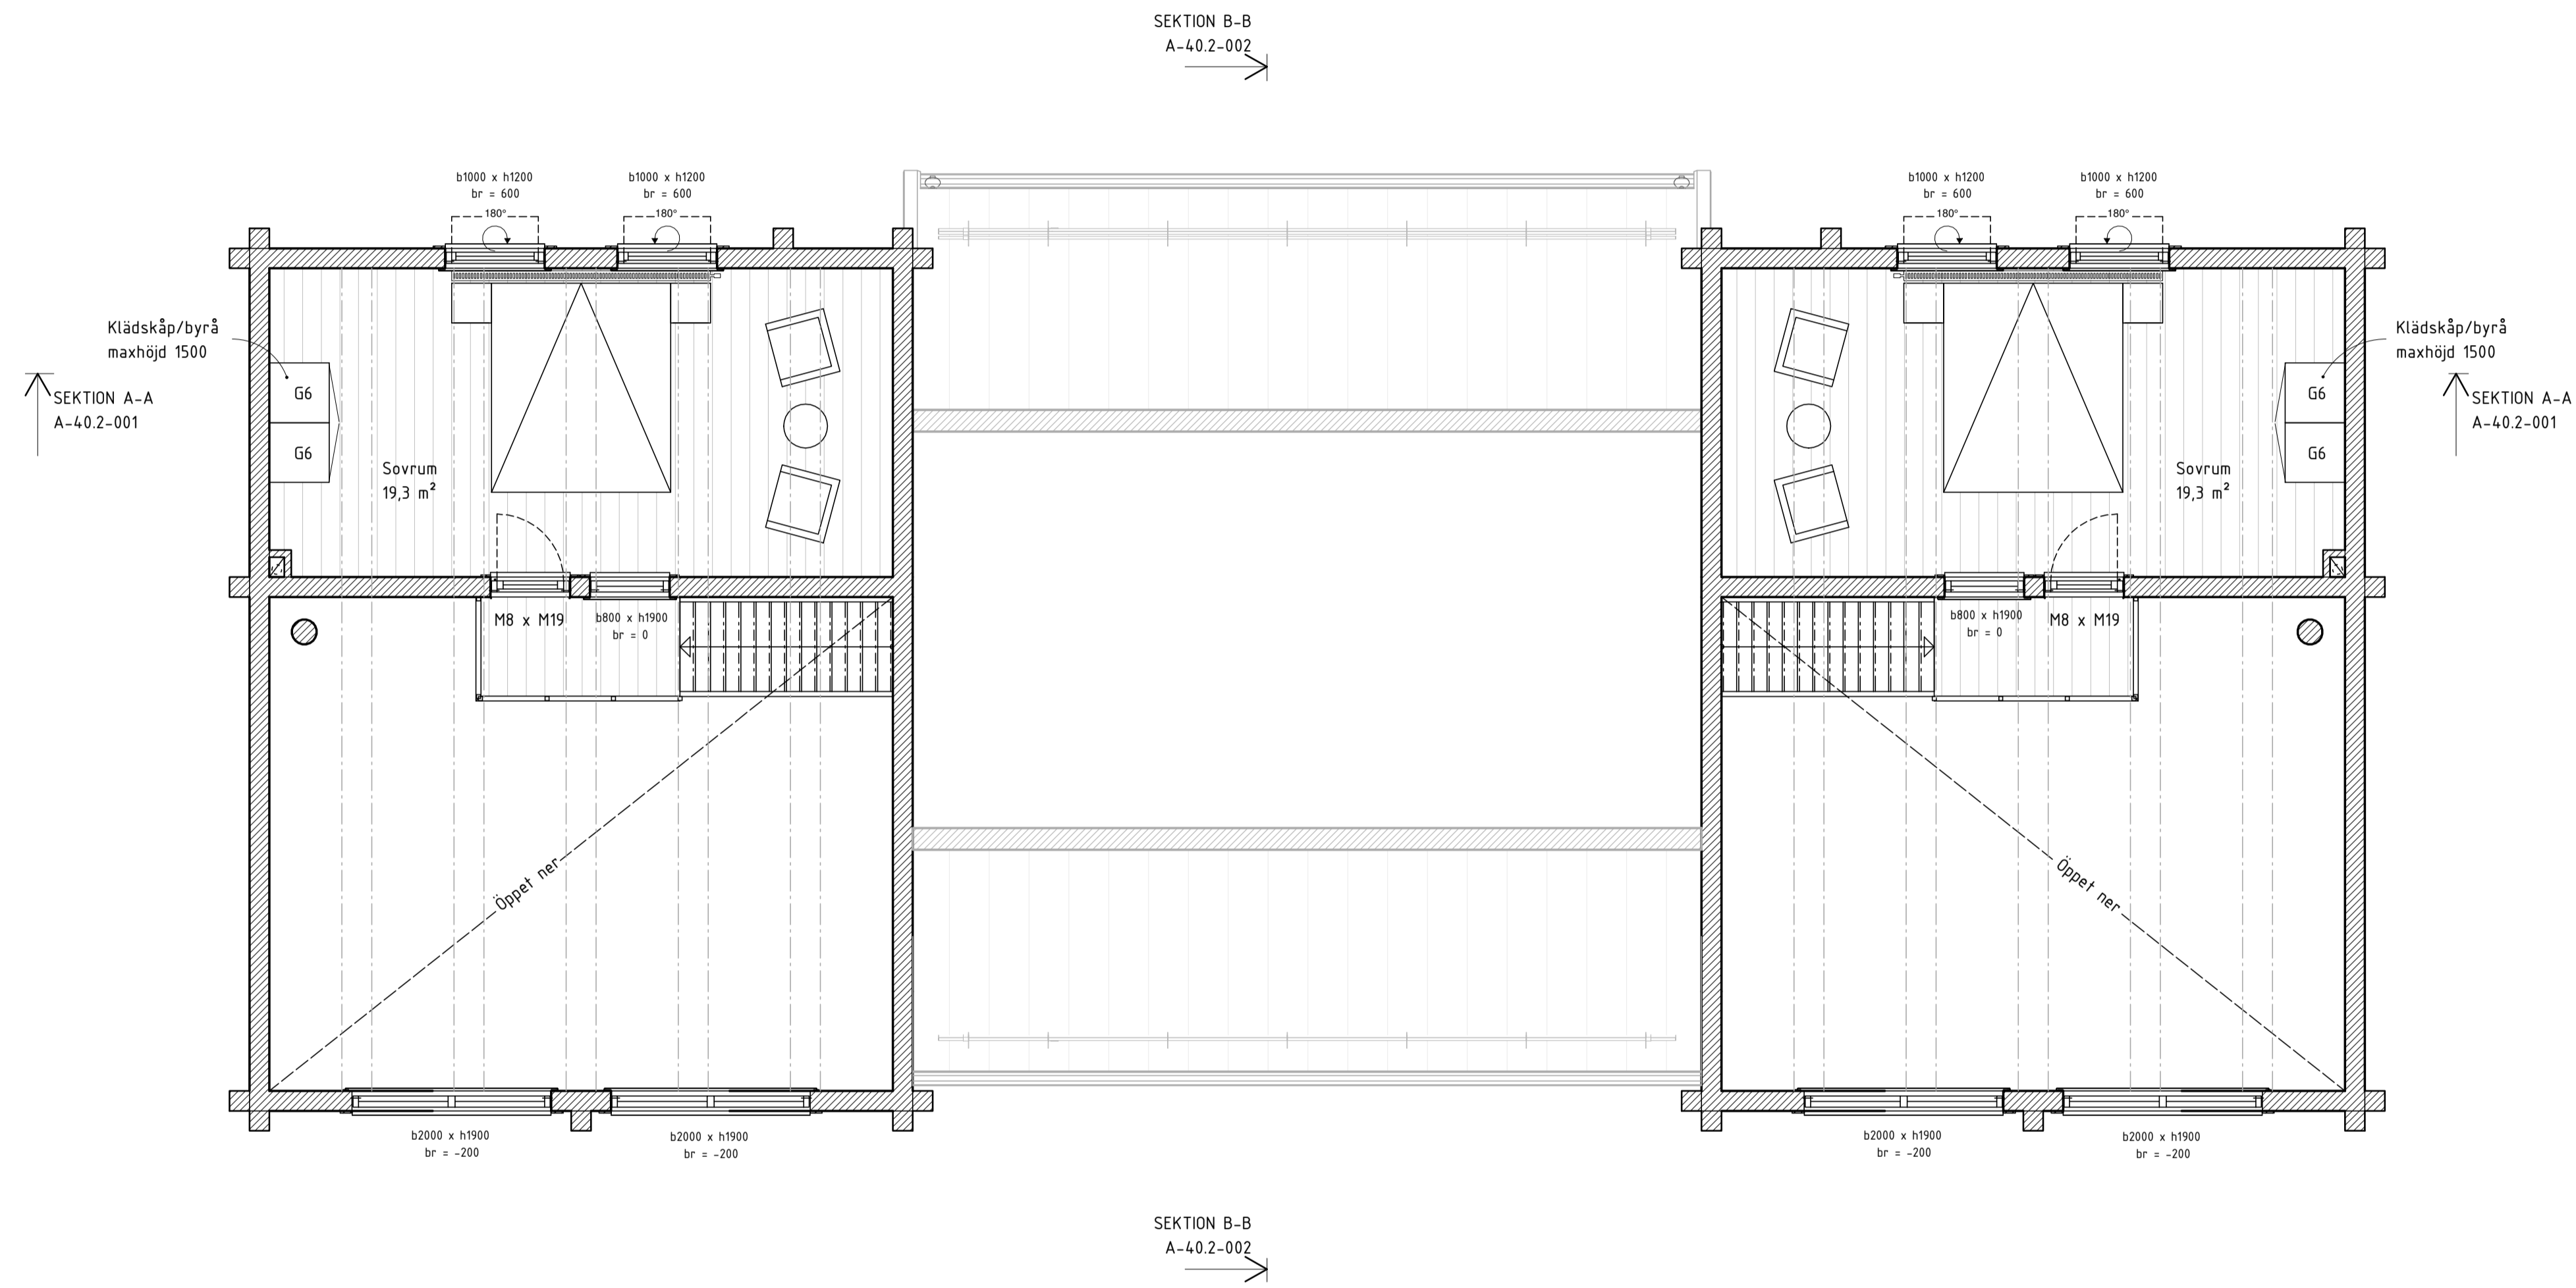

SEKTION B-B
A-40.2-002

SEKTION A-A
A-40.2-001

SEKTION A-A
A-40.2-001

SEKTION B-B
A-40.2-002